

Architecture - 02

NOTES


- 1. DRAWINGS ARE NOT TO BE SCALED.
- 2. WRITTEN DIMENSIONS ARE TO BE TAKEN IN PREFERENCE.
- 3. ANY DISCREPANCIES IN THE DRAWING SHOULD BE IMMEDIATELY BROUGHT INTO THE NOTICE OF THE ARCHITECT (SOUTH ZONE DDA)

LEGEND:-

LINE TYPE	DESCRIPTION
	GRID MARKING
	COLUMN LINE
	BUILDING WALL LINE
	STILT FLOOR LINE
	BASEMENT LINE
	EXPANSION LINE
	LEVEL DIFFERENCE
	FLOOR FINISHED LEVEL
	SLAB STRUCTURE LEVEL
	KOTA - STONE
	C.C. WITH HARDNER / C.C 1:2:4 / 52MM THICK C.C FLOORING
	WATER-PROOFING (WITH DURAKRIT)
	R.C.C. SLAB
	LOCATION OF STREET LIGHT POLE

ONLY USE FOR FEASIBILITY

NOTE - ONLY FOR SURFACE PARKING NUMBERING PLAN USE

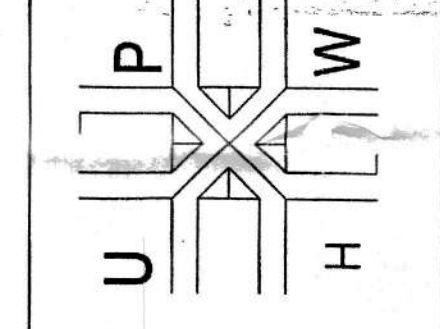

PROJECT TITLE

**MASS HOUSING
NEAR SULTANGARHI,
VASANT KUNJ**

DRG. TITLE

SURFACE PARKING

NUMBERING PLAN

SCALE

NTS

DATE

711

ARCH. ASSTT.

ARCH. ASSTT.

ARCHITECT


SR. ARCHITECT

ADD. CH. ARCH.

CHIEF ARCHITECT

HOUSING & URBAN PROJECTS WING

VIKAS MINAR, NEW DELHI-110002

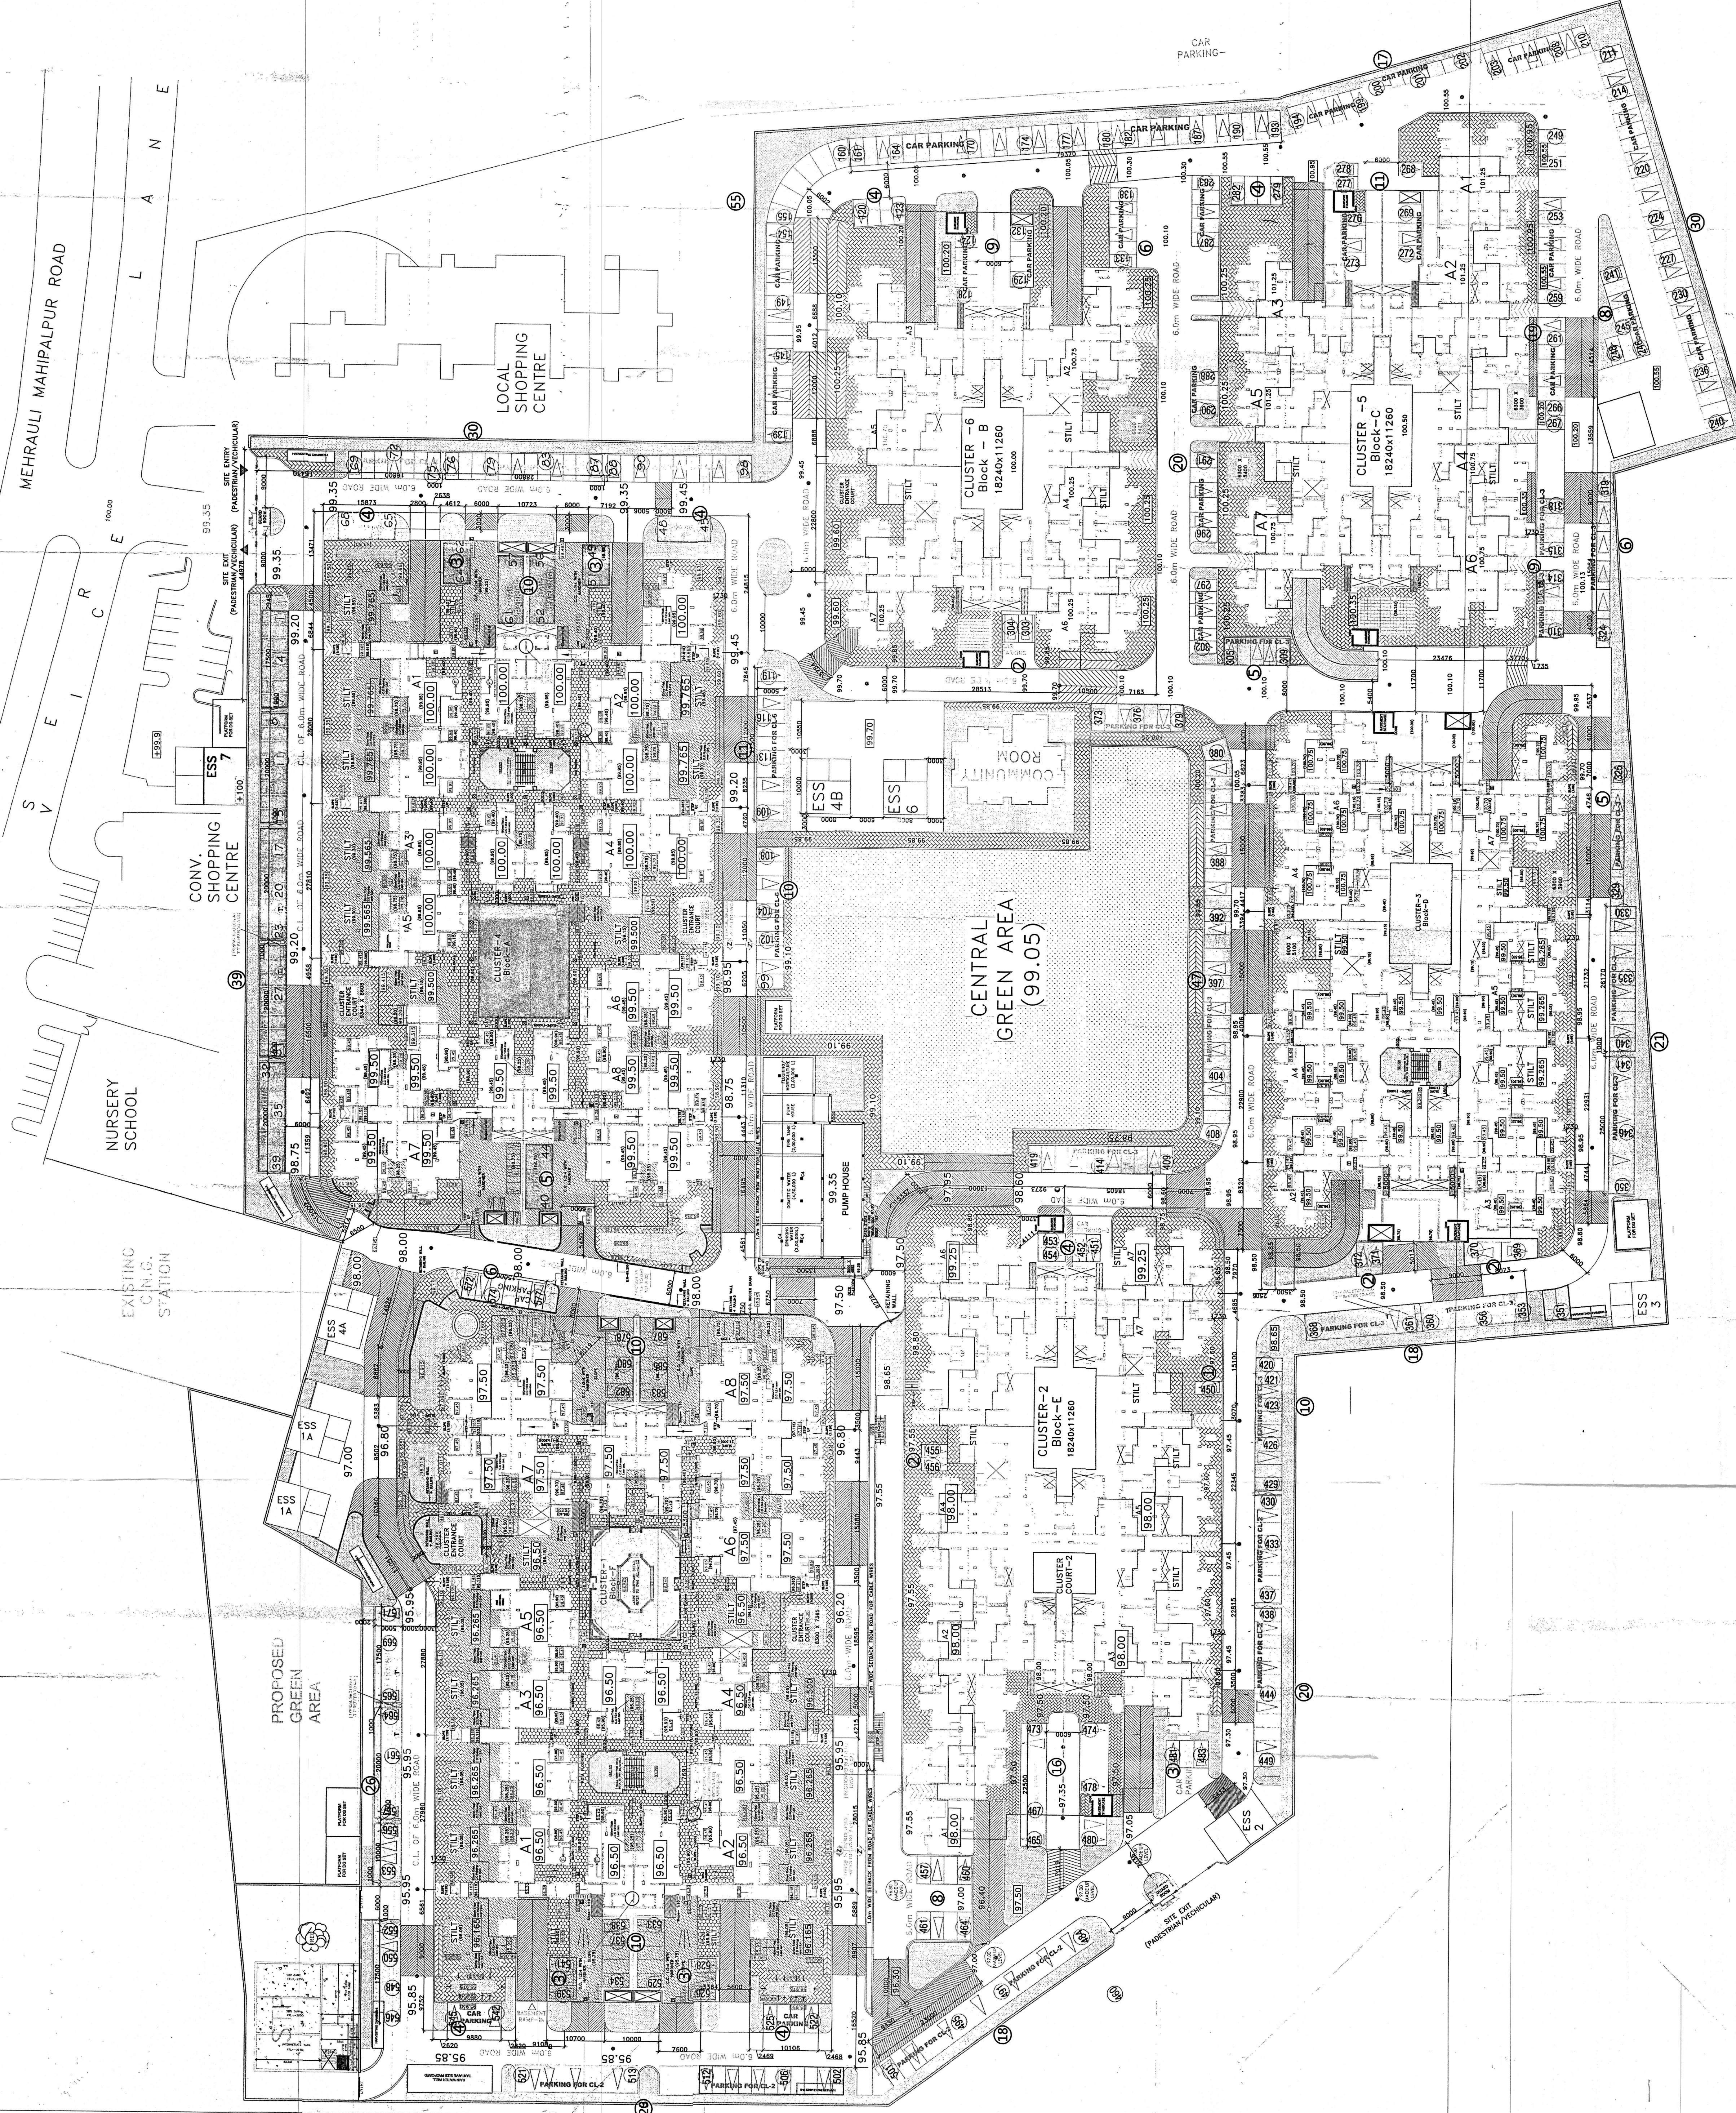

SR. ARCHITECT
ADD. CH. ARCH.
CHIEF ARCHITECT
HOUSING & URBAN PROJECTS WING
VIKAS MINAR, NEW DELHI-110002